


ALL DIMENSIONS SHOWN UNLESS OTHERWISE NOTED

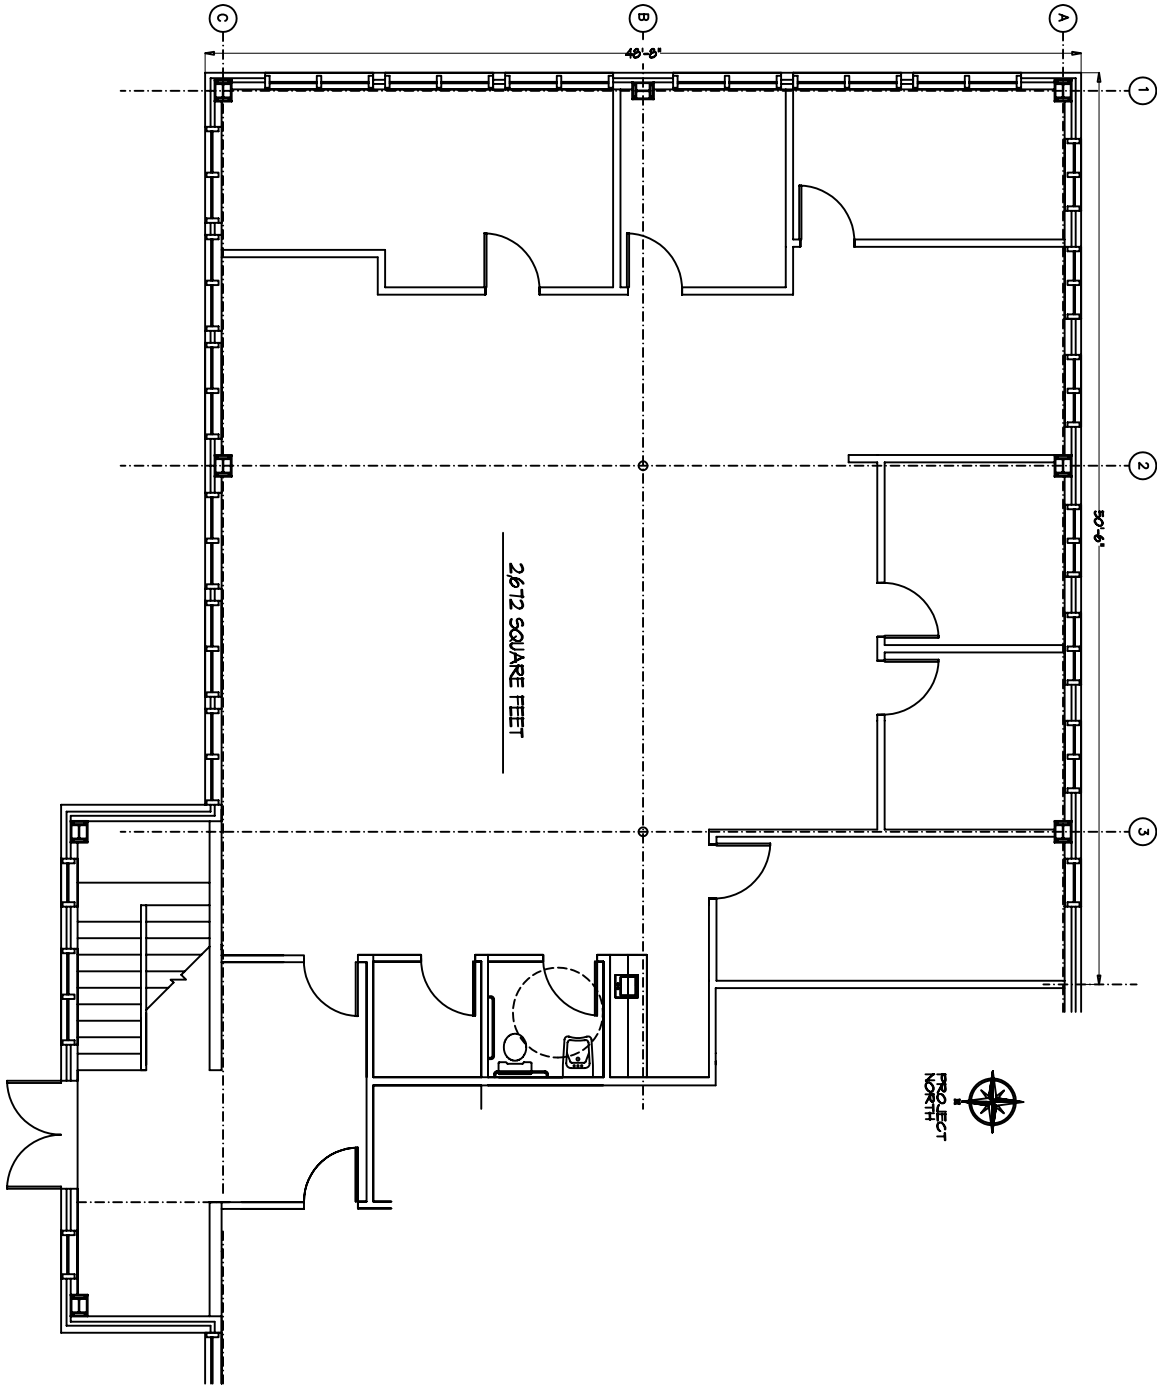

A=1

SHEET NUMBER

### LOWER FLOOR PLAN

SUITE 102  
390 HURRICANE LANE  
MILLISTON, VERMONT

SCALE: 3/32" = 1'      DATE: 05-21-06

### HILLSIDE PROPERTIES

390 HURRICANE LANE, MILLISTON, VERMONT 05445  
(802) 872-1121